



MEDIAN WITH RAISED ISLAND

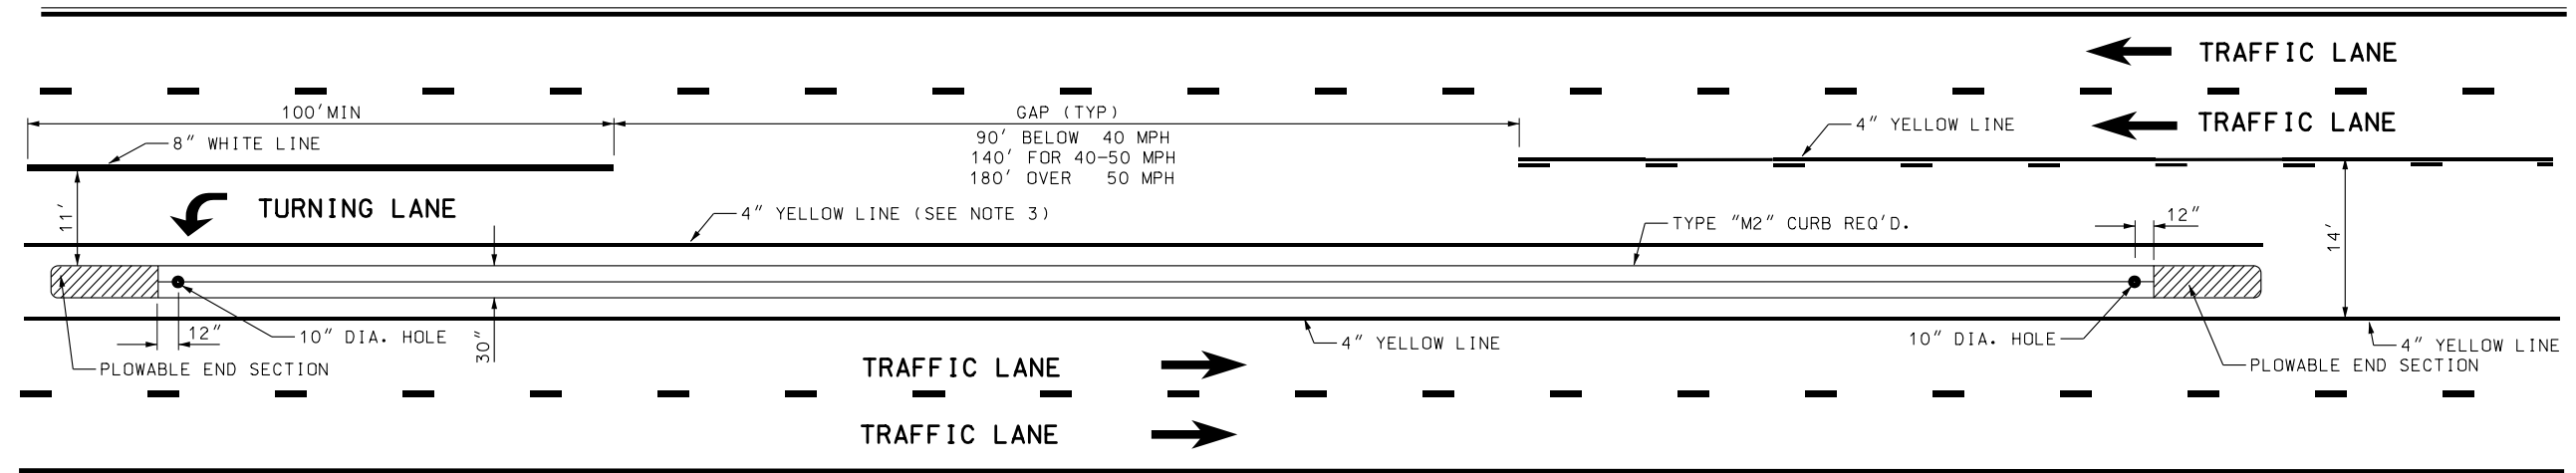


RAISED ISLAND DETAIL

TYPE "M2" CURB

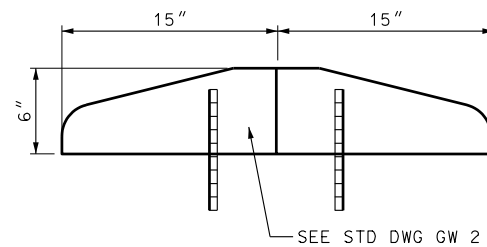



RAISED ISLAND DETAIL

TYPE "B5" CURB

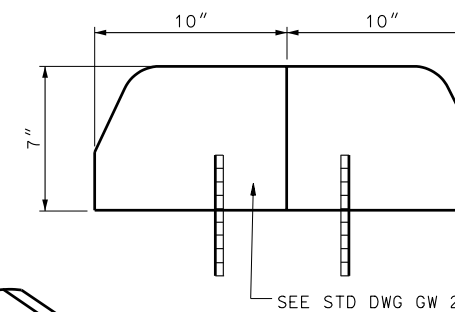

NOTES:

1. DESIGN TO SHOW CONTROL POINTS
- STATION & OFFSET.
2. PAINT ISLAND CURBS WITH
RETROREFLECTIVE PAINT AS DETERMINED
BY THE DIRECTION OF TRAVEL.
3. USE OF 4" YELLOW LINE INSIDE LEFT
TURN LANE OPTIONAL.

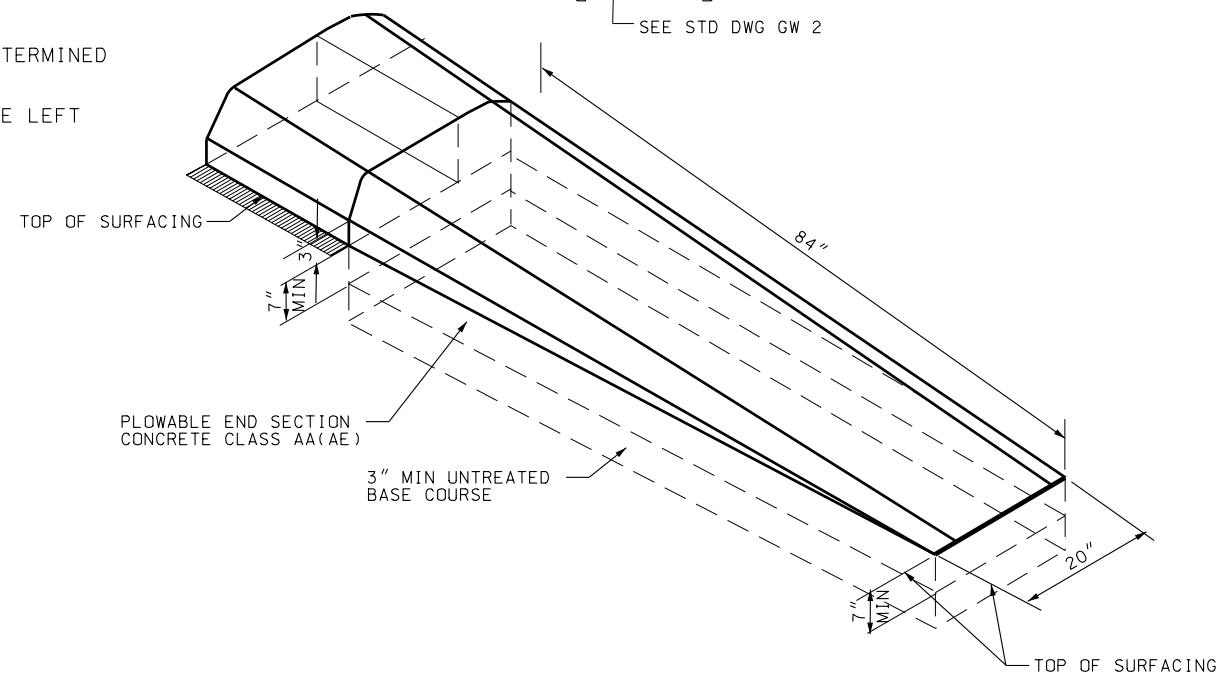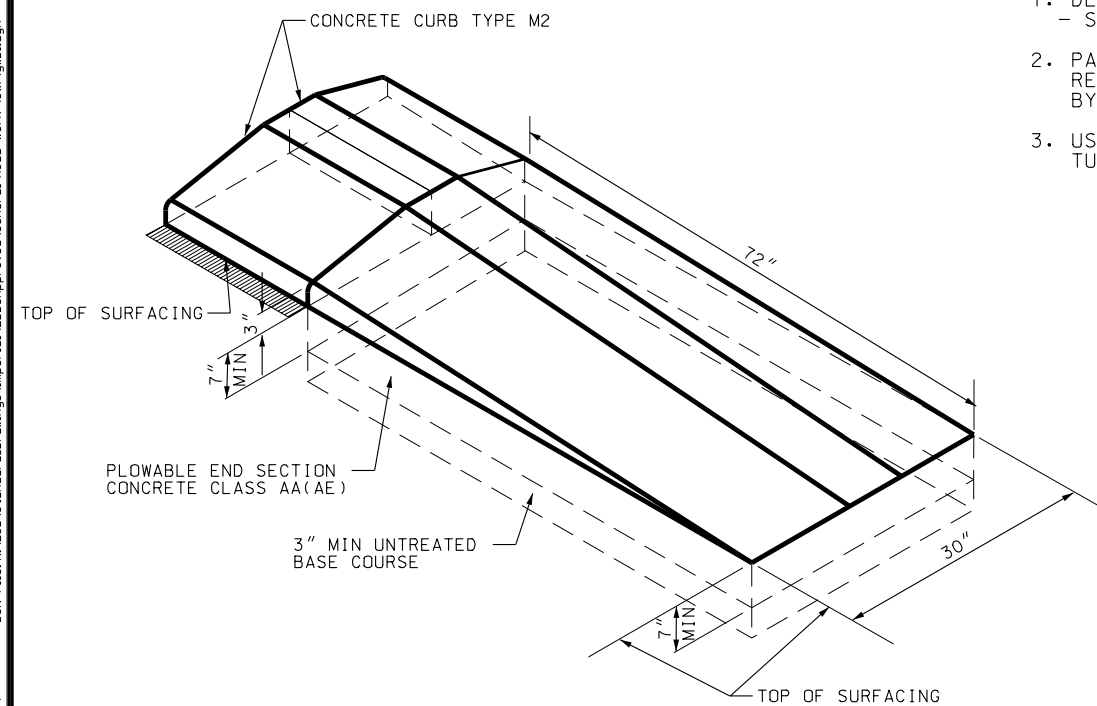

PLOWABLE END SECTION DETAILS

UTAH DEPARTMENT OF TRANSPORTATION
STANDARD DRAWINGS FOR ROAD AND BRIDGE CONSTRUCTION
SALT LAKE COUNTY, UTAH

DATE
JAN.01,2005DATE
JAN.01,2005

CHAIRMAN STANDARDS COMMITTEE

APPROVED _____
DEPUTY DIRECTOR

RAISED MEDIAN
AND PLOWABLE
END SECTION

STANDARD DRAWING TITLE

STD DWG
GW 1

REMARKS

NO.	DATE	APPR.
-----	------	-------

DATE _____

DEPUTY DIRECTOR

STANDARD DRAWING TITLE

1